



WATER PLAY




GRASSED MOUND



NATURE PLAY



WATER PUMP

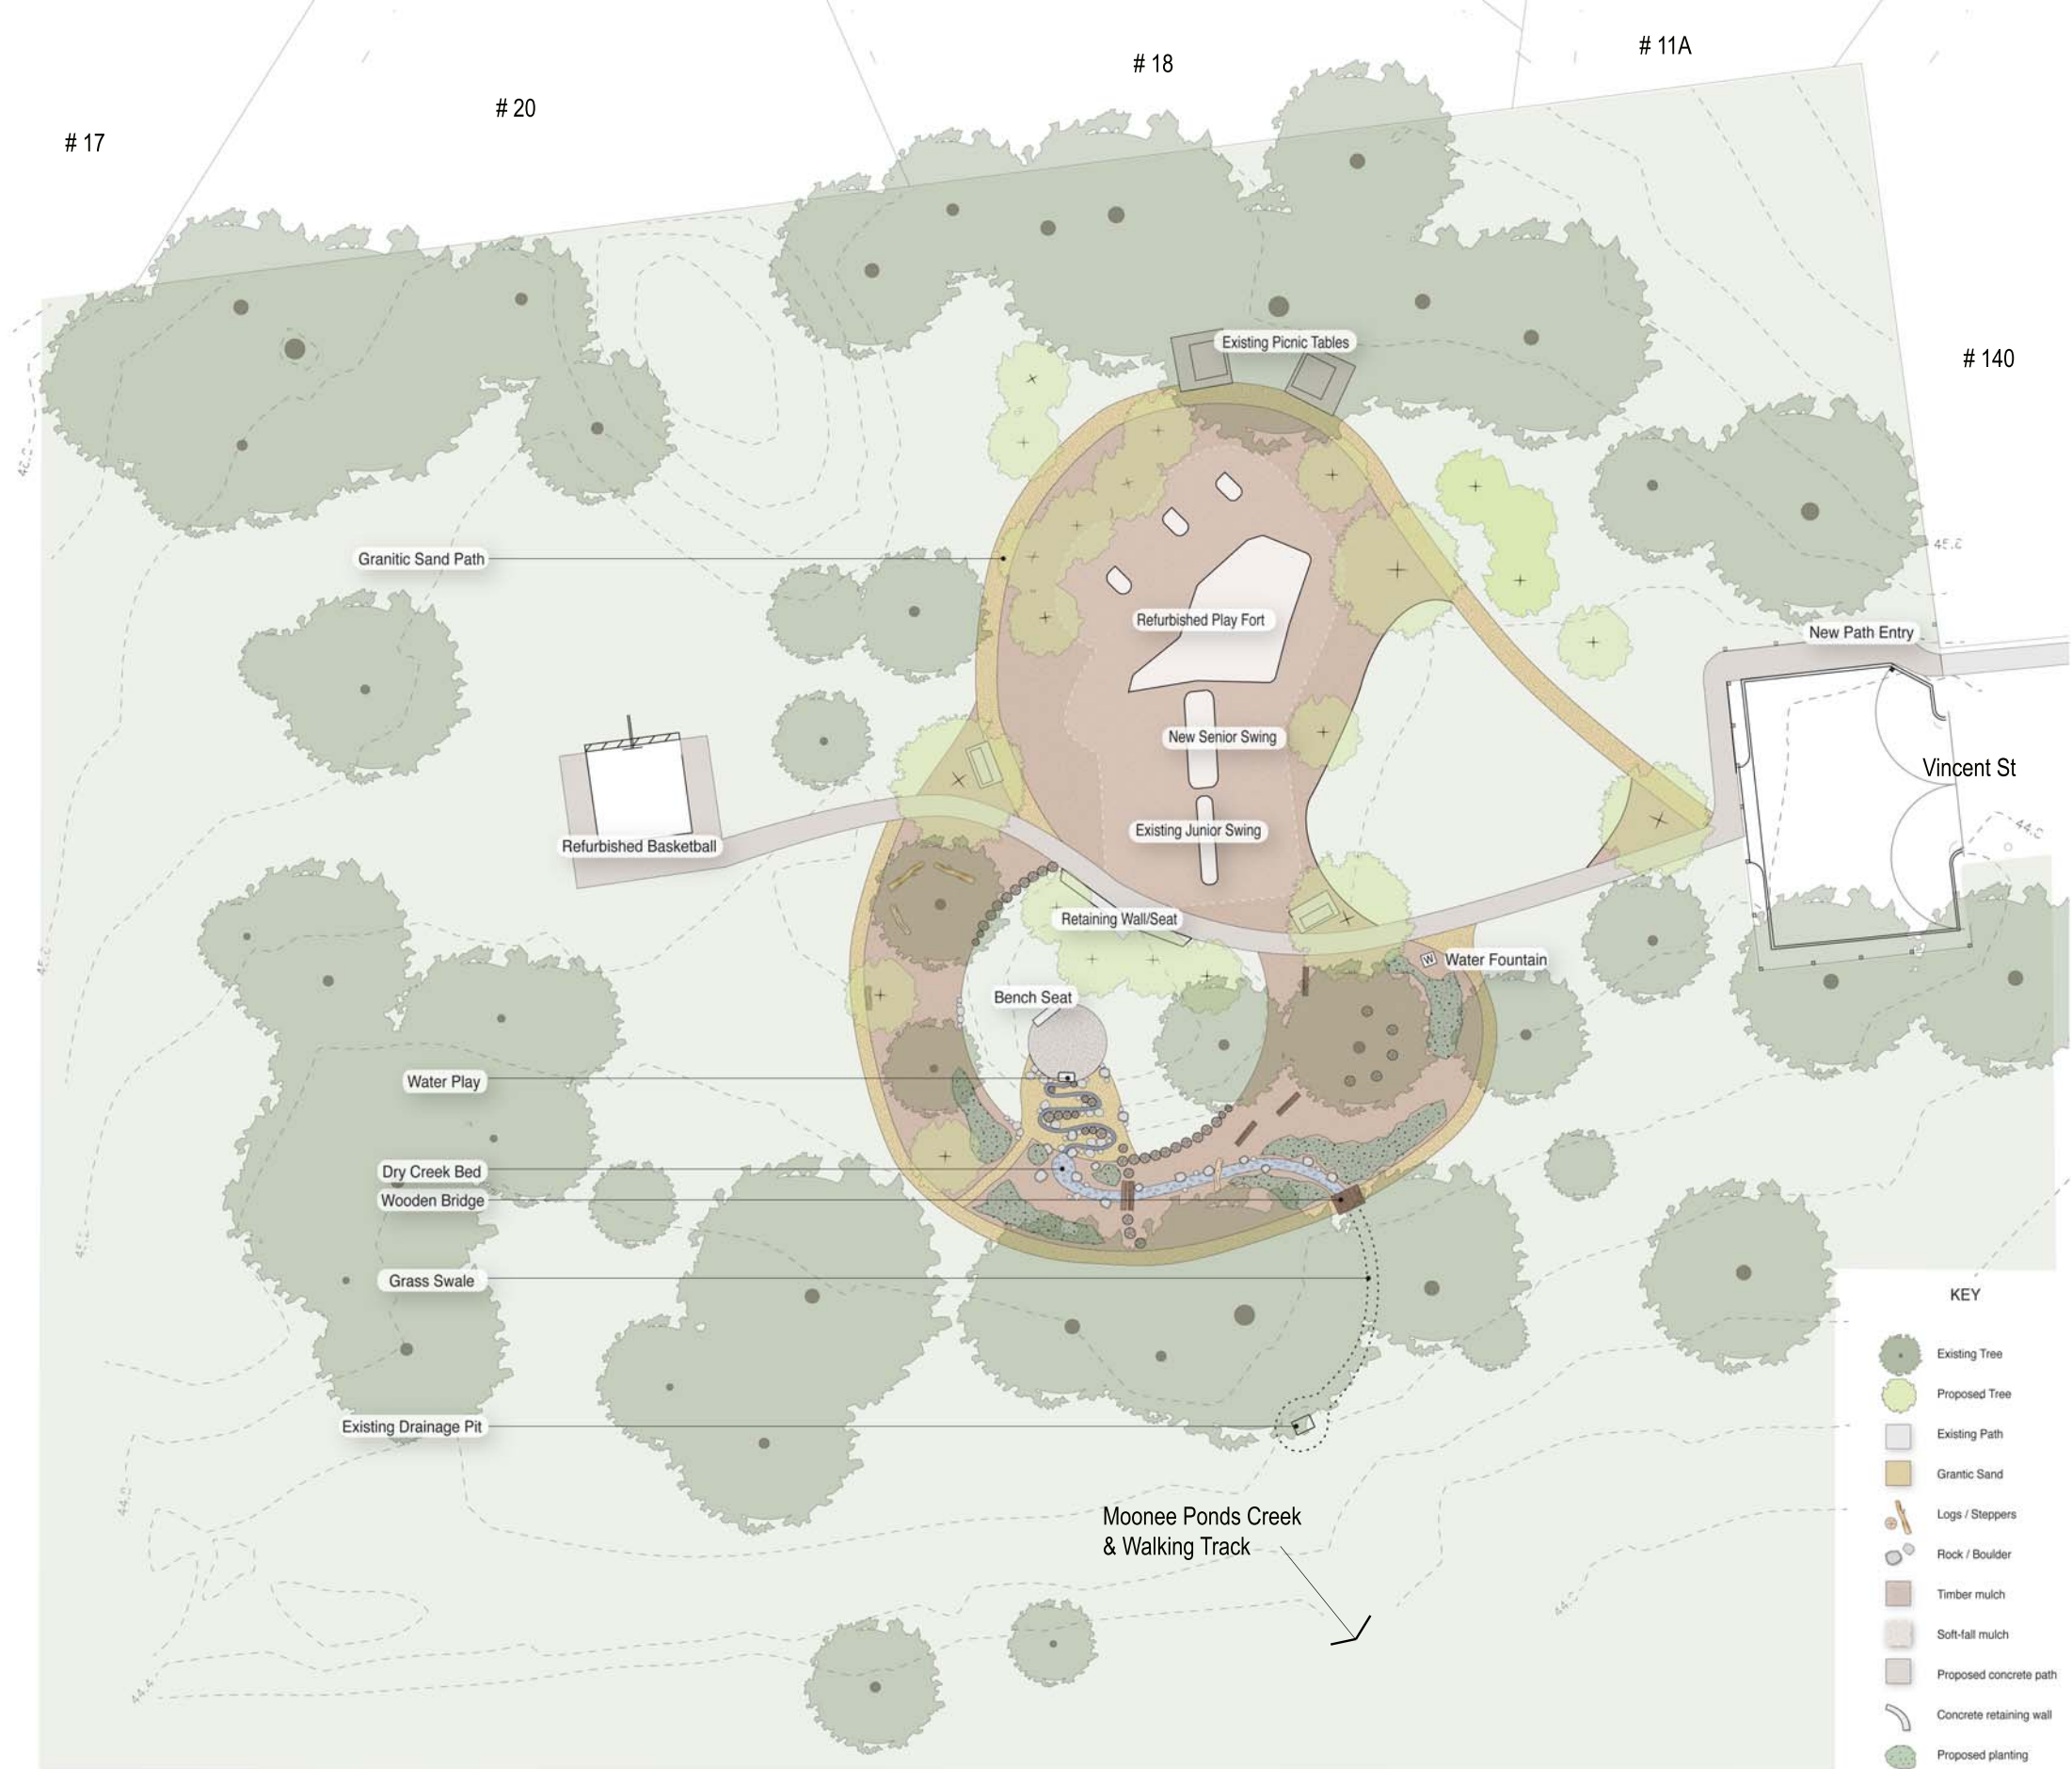

## BRYANT FAMILY RESERVE, OAK PARK: DRAFT CONCEPT PLAN - PLAYSPACE & PARK UPGRADE 2017-18

Council has allocated funds in the current financial year for a range of improvements to this local reserve and is inviting community feedback on what is being proposed. As shown in the plan above these include refurbishment of existing play equipment with an additional new senior swing set, as well as reconstructing the hit-up wall and basketball half-court. There will also be the addition of a new nature play area with water play and a new path network to improve access and circulation.

Please contact **Andrew Blight, Landscape Architect** with your feedback by telephone on **8311 4391**, or via email **abligh@moreland.vic.gov.au**.

All submissions must be made by close of consultation on **Friday 3rd November 2017**.

The final concept plan is subject to budget provision and any feedback received. Note that photographic images on this sheet are indicative only.